



Oliver Stedman Government Center
4808 Tower Hill Road; Suite 116
Wakefield, RI 02879
401-783-3370

PUBLIC NOTICE

File Number: 2016-01-051

Date: March 31, 2016

This office has under consideration the application of:

Robert Puddicombe
c/o Related Co.
60 Columbus Circle
New York, NY 10023

for a State of Rhode Island Assent to construct and maintain: a new residential boating facility extending 75 feet beyond MLW with a fixed pier, ramp and float superseding a previous, greater than 50% destroyed facility.

Project Location:	45 Haversham Road
City/Town:	Westerly
Plat/Lot:	145 / 11A
Waterway:	Quonochontaug Pond

Plans of the proposed work may be seen at the CRMC office in Wakefield.

In accordance with the Administrative Procedures Act (Chapter 42-35 of the Rhode Island General Laws) you may request a hearing on this matter.


You are advised that if you have good reason to enter protests against the proposed work it is your privilege to do so. It is expected that objectors will review the application and plans thoroughly, visit site of proposed work if necessary, to familiarize themselves with the conditions and cite what law or laws, if any, would in their opinion be violated by the work proposed.

If you desire to protest, you must attend the scheduled hearing and give sworn testimony. A notice of the time and place of such hearing will be furnished you as soon as possible after receipt of your request for hearing. If you desire to request a hearing, to receive consideration, it should be in writing (**with your correct mailing address, e-mail address and valid contact number**) and be received at this office on or before April 30, 2016.




OWNER/APPLICANT:
ROBERT PUDDICOMBE


1. ALL CONSTRUCTION TO BE DONE WITH HOT DIPPED GALVANIZED CONNECTORS.
2. BOLTED CONSTRUCTION TO BE 5/8" DIA. BOLTS AND FLAT WASHERS THROUGH-OUT EXCEPT DECORATIVE MAY BE NUTLED WITH HOT DIPPED GALVANIZED NUTS.
3. ALL LUMBER TO BE TREATED WITH NON-LEACHING MOIST PRESERVATIVES.
4. NO DECORATIVE SHALL BE APPLIED TO ANY PORTION OF THE STRUCTURE.
5. PROPOSED FLOAT TO BE COMPLETELY ENCASED IN POLYETHYLENE.
6. AREA OF PROPOSED DOCK NOT CONDUIVE FOR LATERAL ACCESS (NO BEACH)

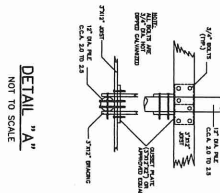


NOT TO SCALE

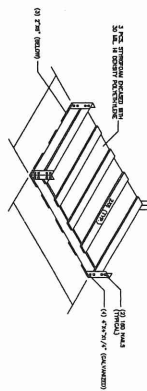

NOT TO SCALE

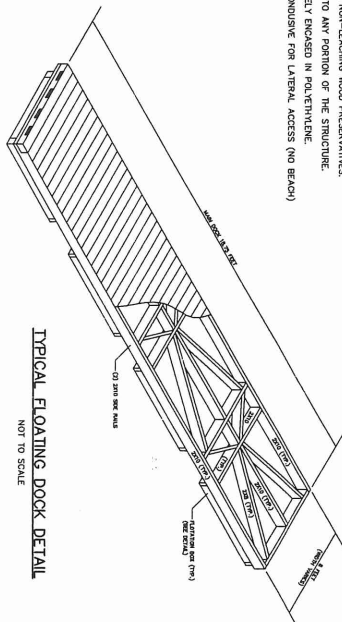

NOT TO SCALE

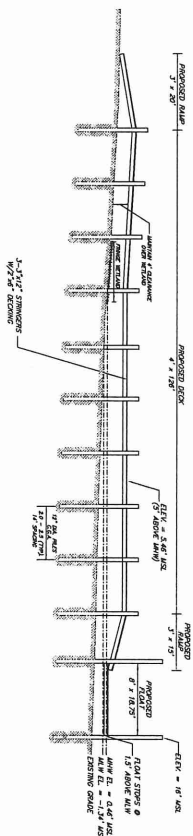

SCALE: 1"=15'



RECEIVED
MAR 29 2016
COASTAL RESOURCES
MANAGEMENT COUNCIL

NO.	REVISION	DATE
1.	RICRMC COMMENTS	01/19/11
2.	RICRMC COMMENTS	02/12/11
3.	RICRMC COMMENTS	03/11/11
4.	PLANS 7, 8 & 9	03/18/11
5.	RICRMC COMMENTS	03/29/11

DOCK ASSENT PLAN
PREPARED FOR
ROBERT PUDDICOMBE
A.P. 145 LOT 11-A
SITUATED IN THE TOWN OF
WESTERLY, RHODE ISLAND

DOWDELL

DOWDELL ENGINEERING, INC.

CIVIL & ENVIRONMENTAL ENGINEERS
SURVEYORS & LAND PLANNERS

P.O. BOX 1684 • 3949 OLD POST ROAD
CHARLESTON, RHODE ISLAND
(401) 364-1027 02813

JOB NO. 3059	DRAIN BY:	R.L.
DWG. NO. 3059-DOK.	CHECKED:	W.A.
SCALE:	APPROVED:	W.A.
AS NOTED	DATE:	
	DEC. 18, 201	

1 OF 1 SHEET